



new wc pan and cistern
with coloured sseat and lid


ELEVATION C

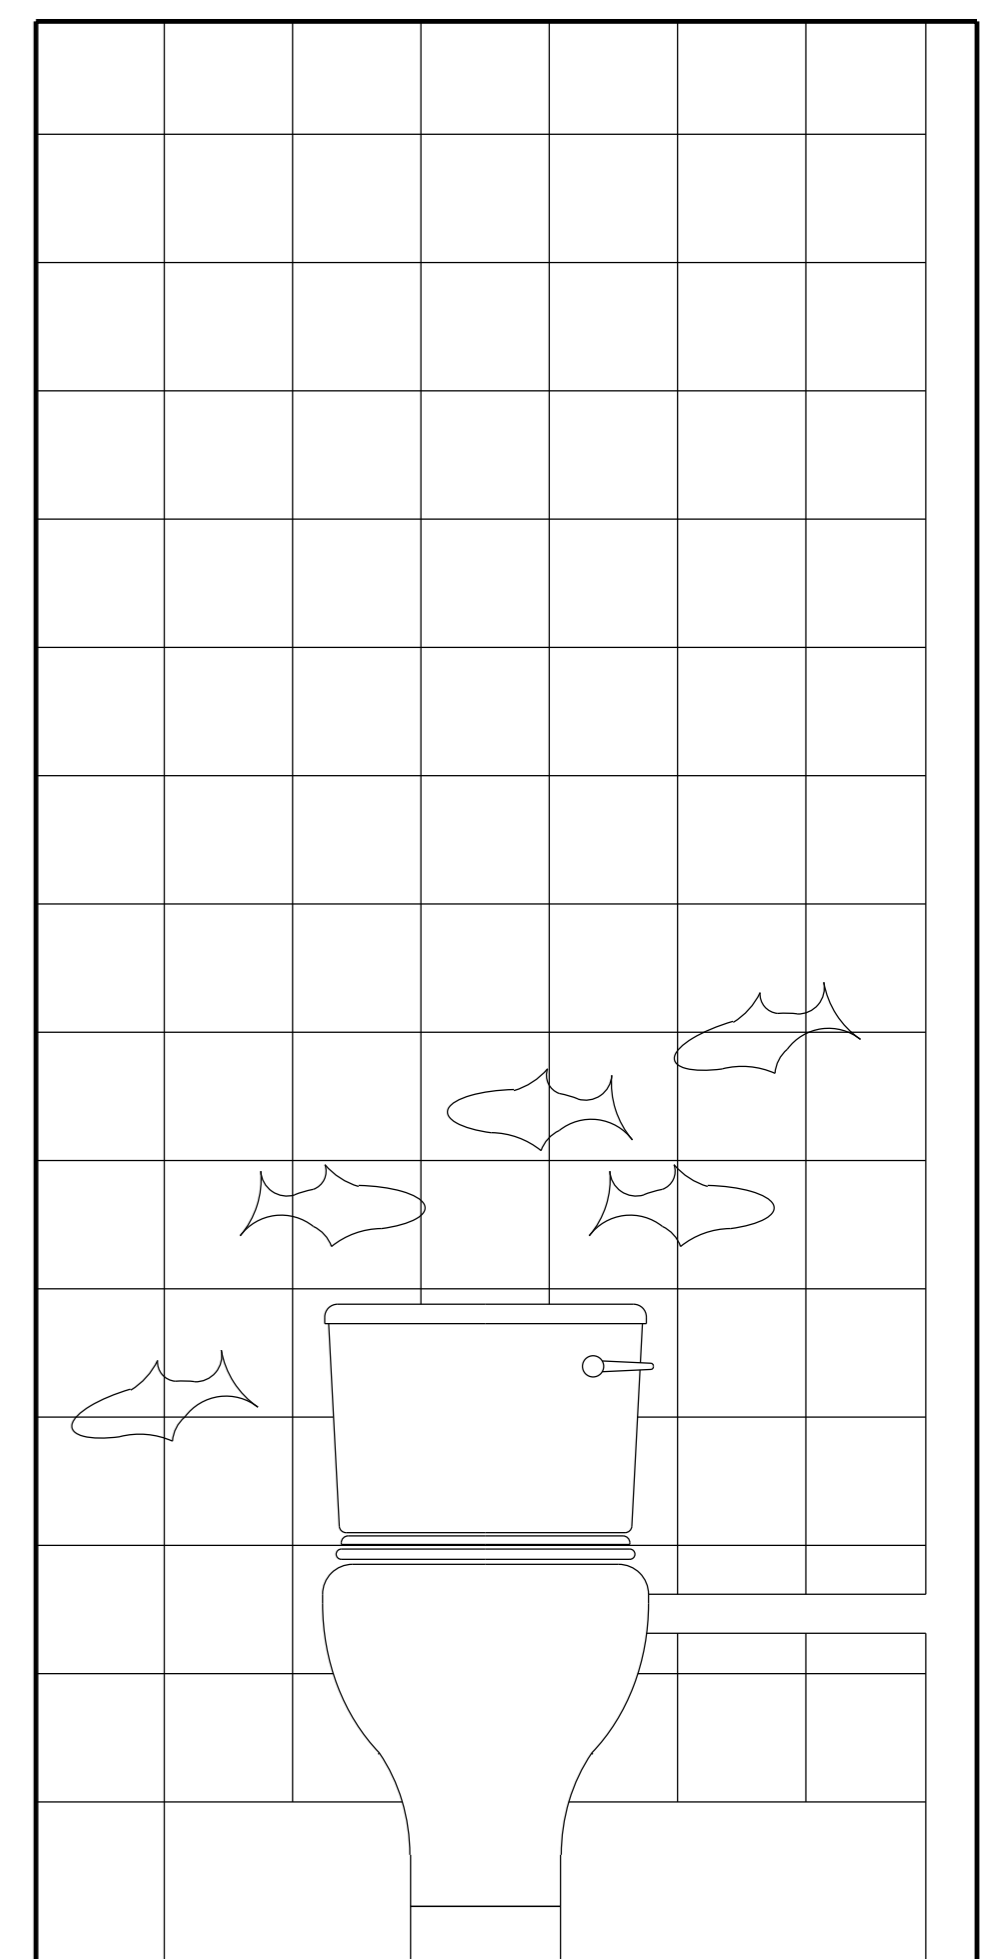


ELEVATION B

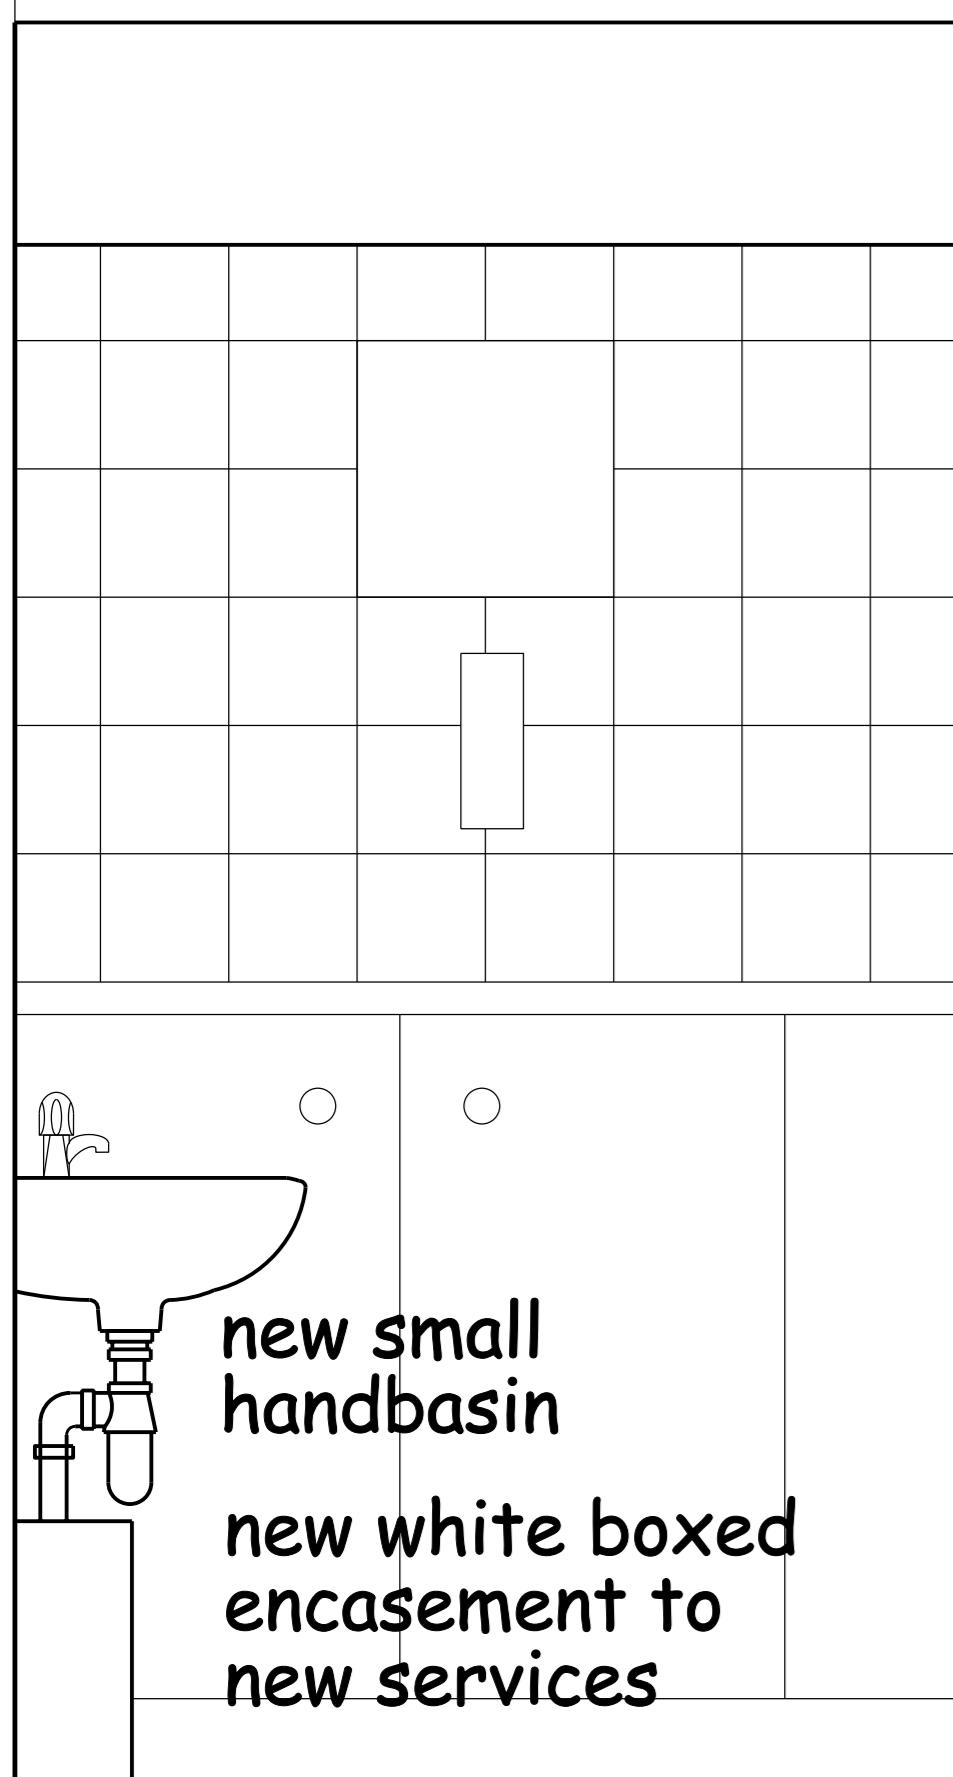

ELEVATION D

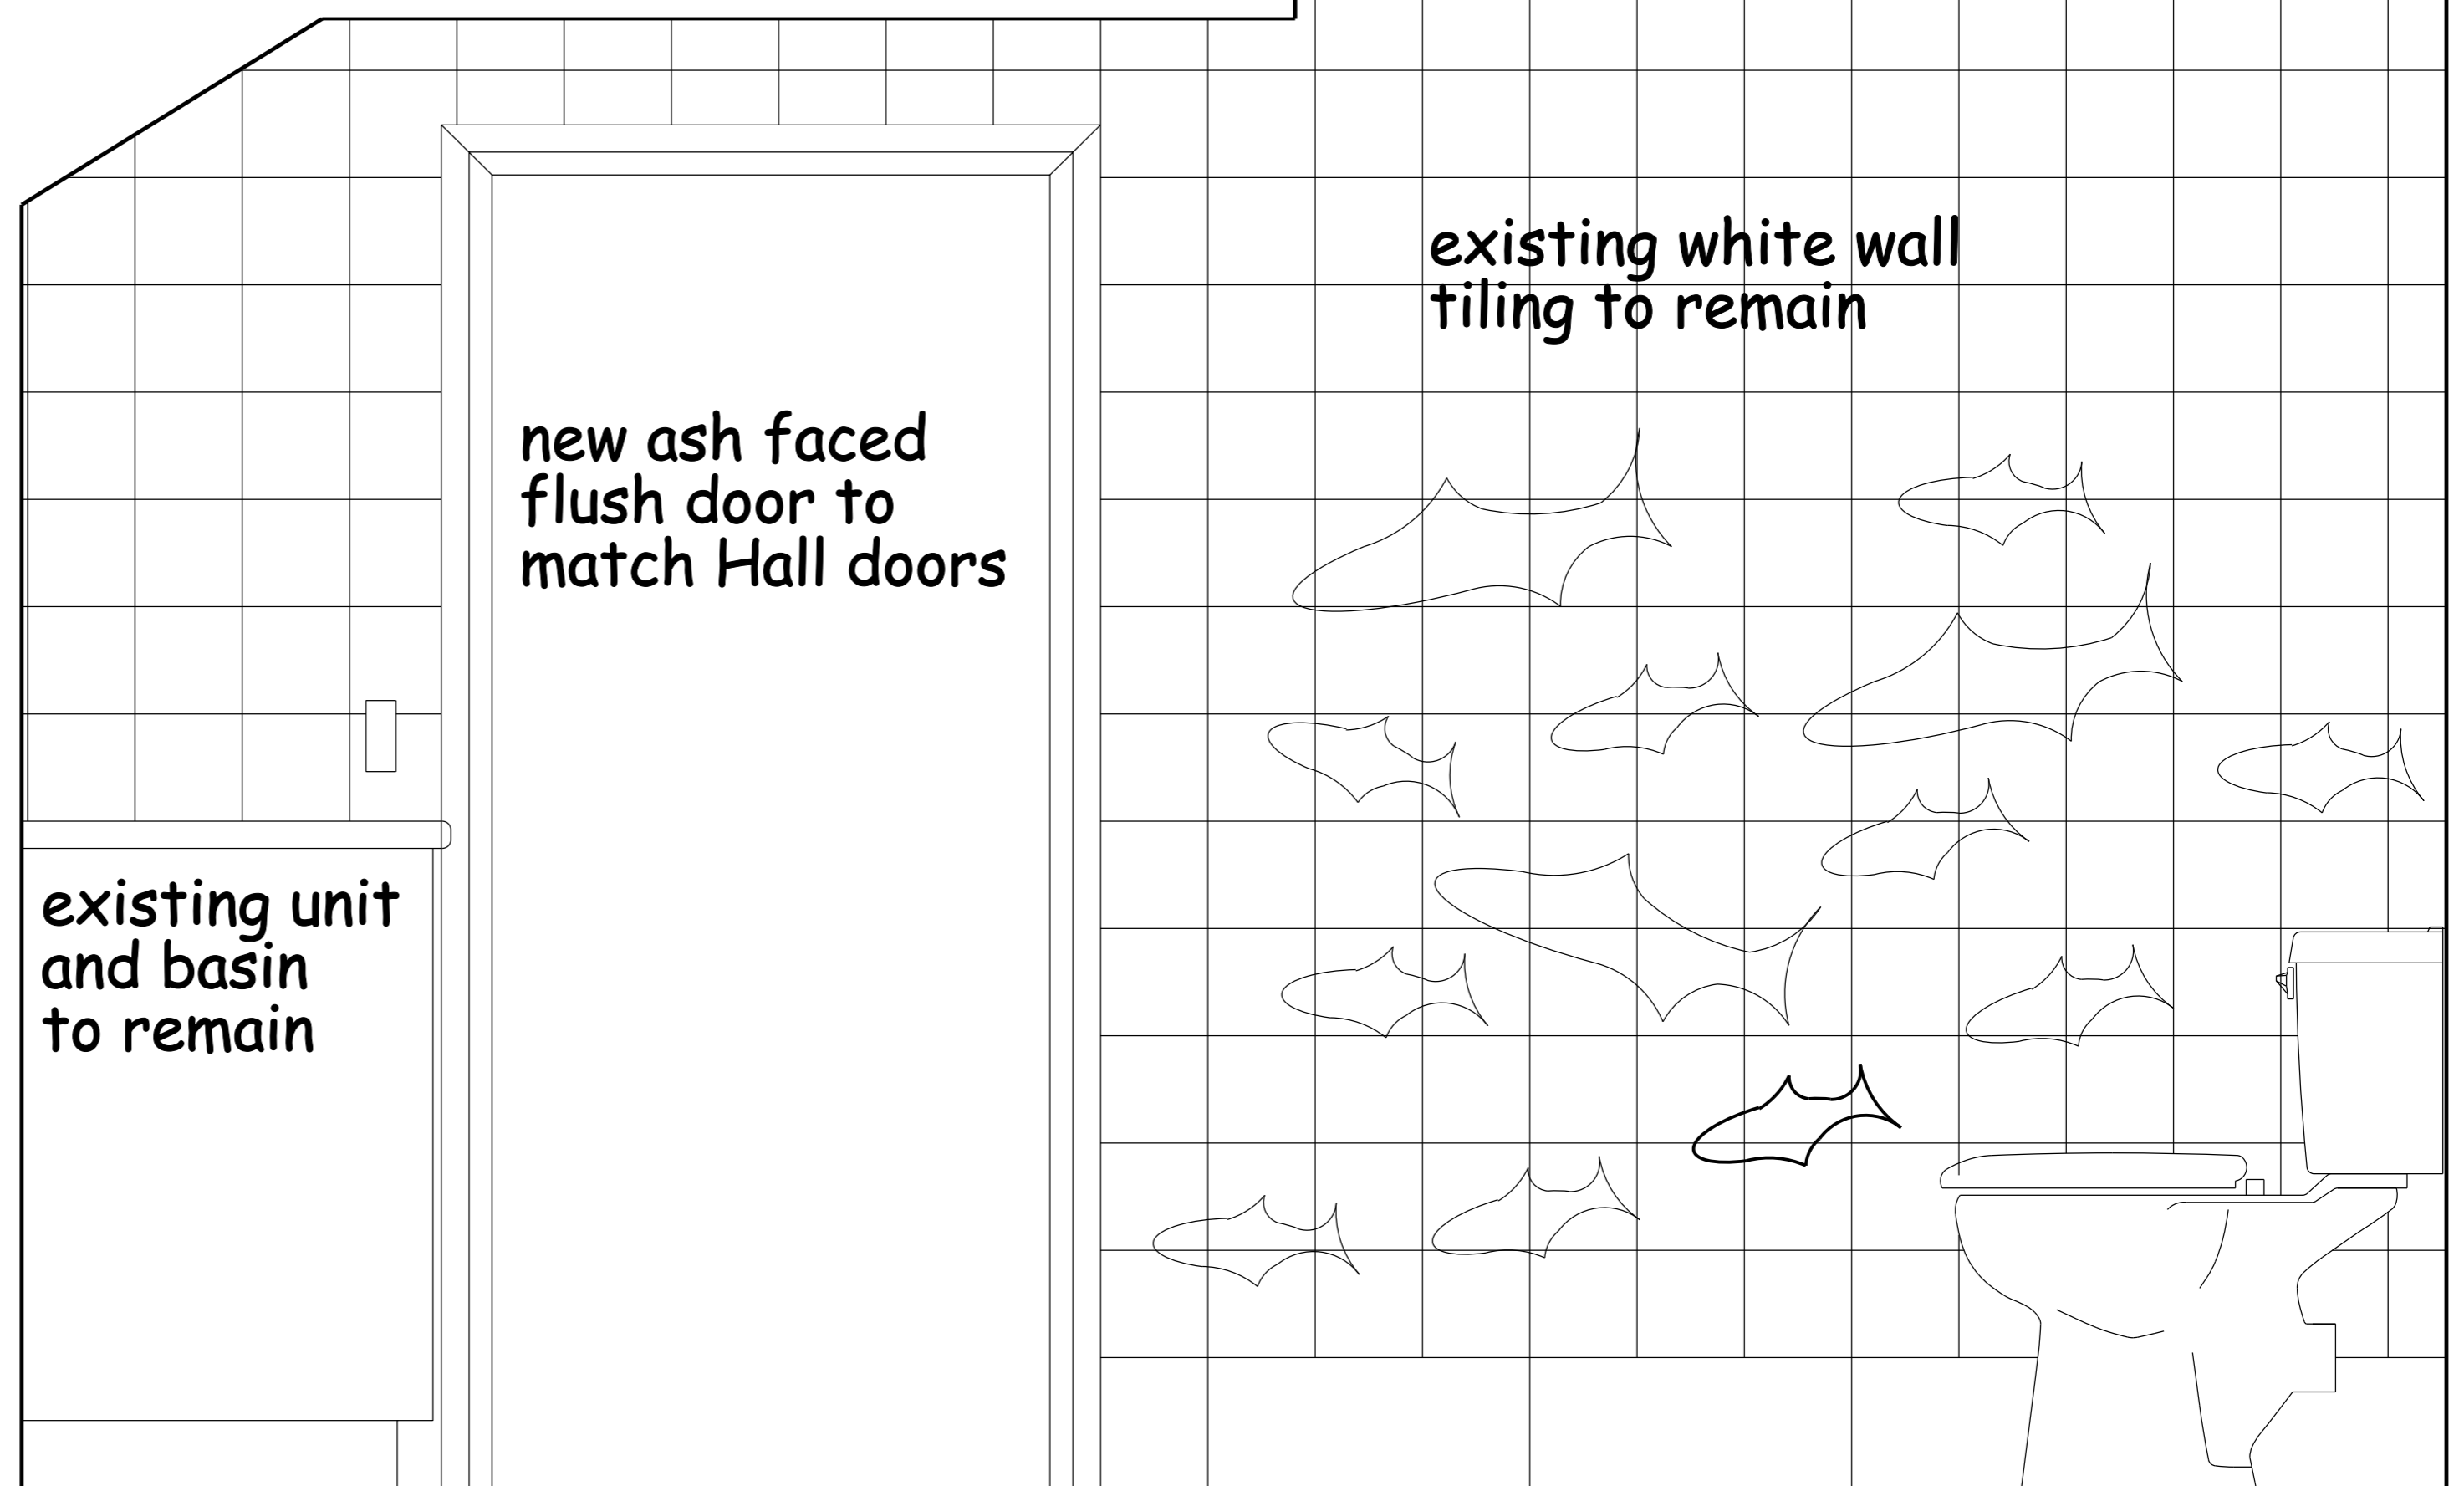

ELEVATION A

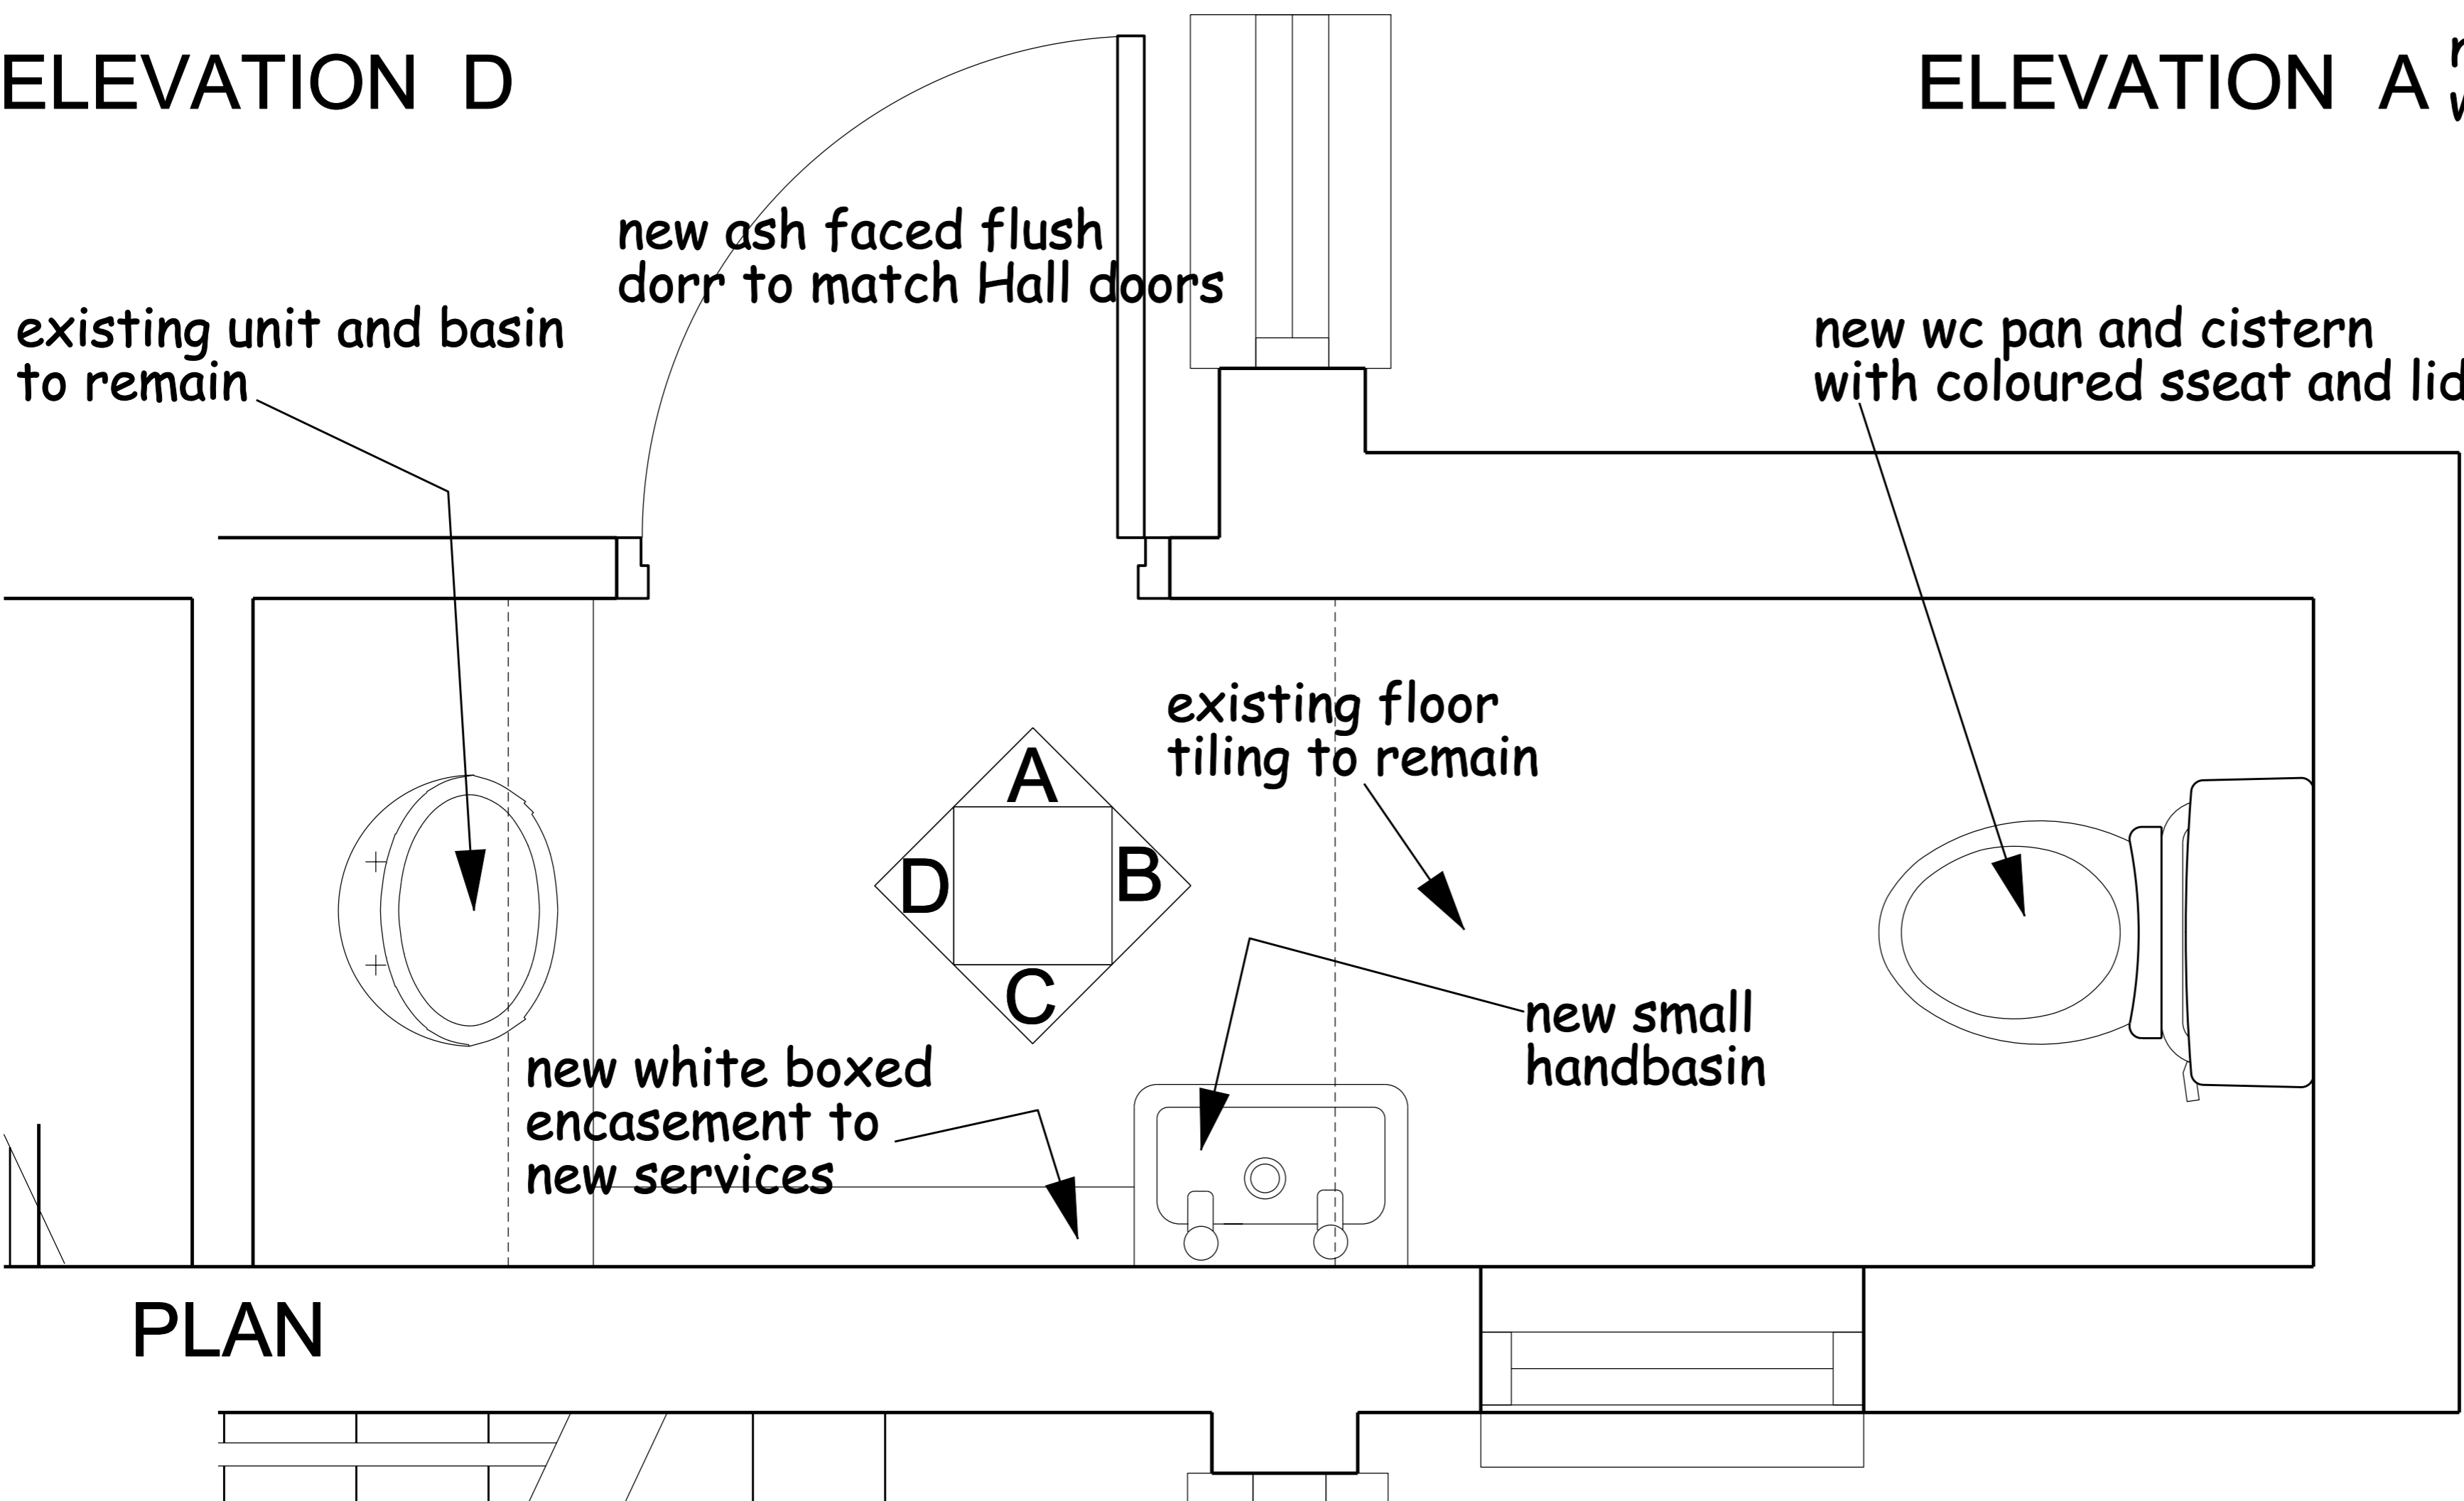

PLAN

ST PAULS
LEAMINGTON SPA

Drawing Title
**HERITAGE CHILDRENS TOILET
PLANS AND ELEVATIONS**

Date
JULY 2009

Scale
1 : 25 @ A4

Drawing No.